

OUR LADY OF LOURDES - GROTTO

1101 AMSTERDAM ROAD, PARK HILLS, KY 41011


03.18.2021

03.18.2021

BOA APPLICATION SET

SCALE :



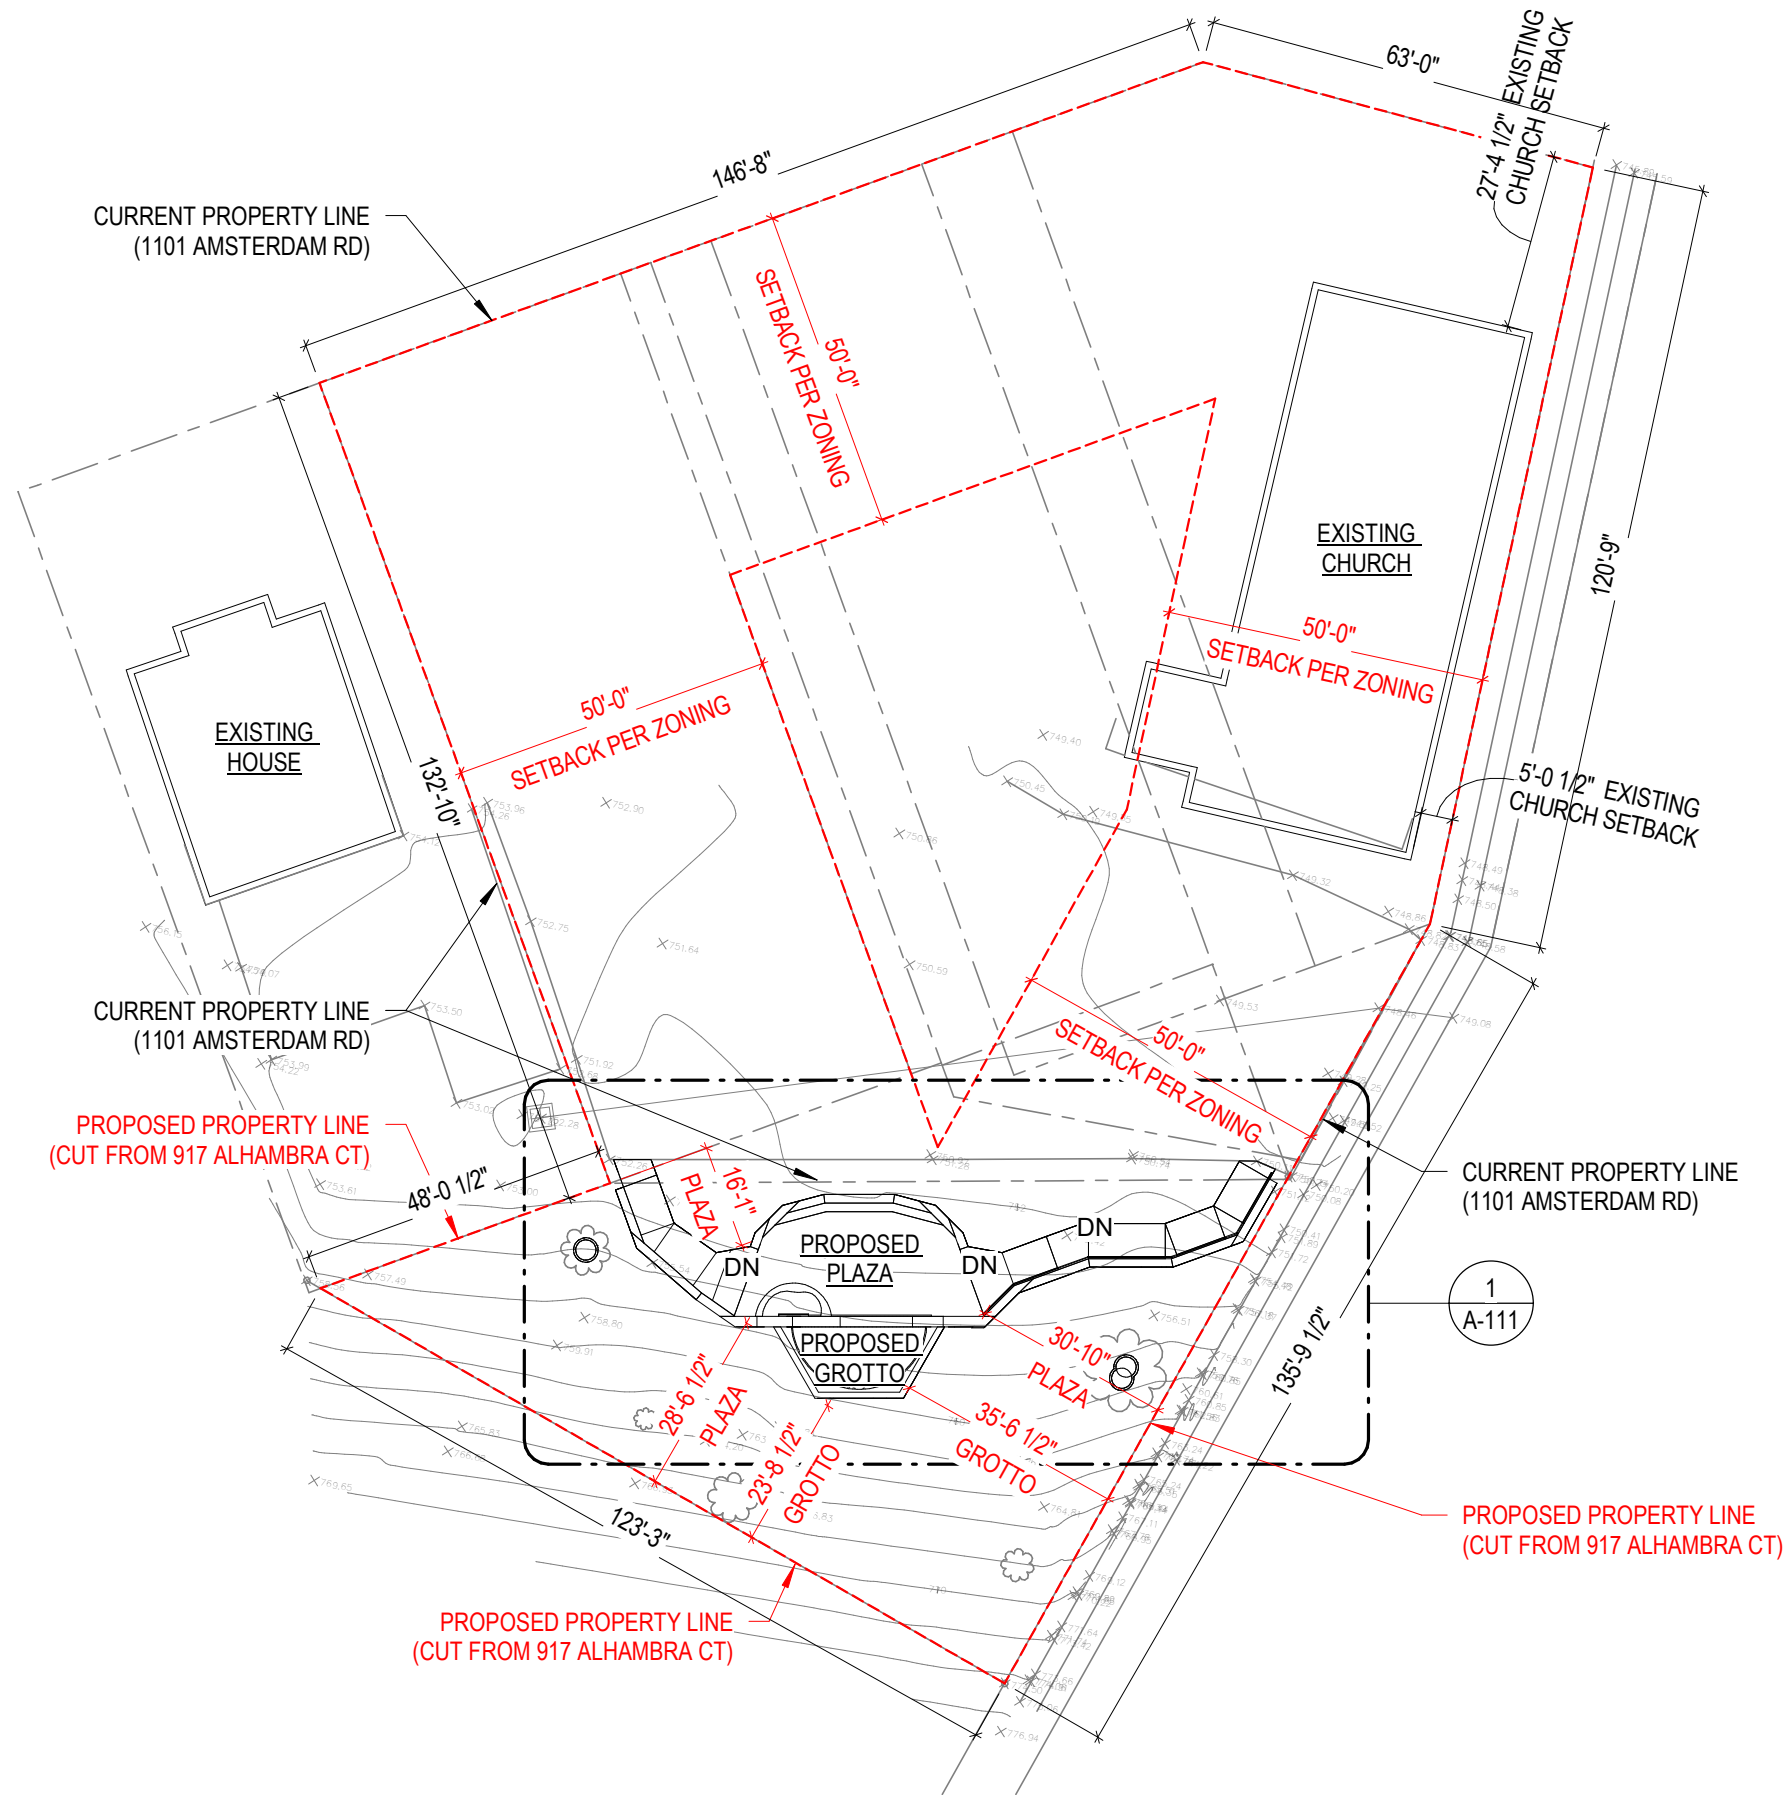


LOT AREA:	
CURRENT PROPERTY AREA (1101 AMSTERDAM RD):	24,956 SF
PROPOSED PARCEL AREA (CUT FROM 917 ALHAMBRA CT):	6,406 SF
TOTAL PROPOSED AREA:	31,362 SF

03.18.2021

ARCHITECTURAL SITE PLAN

SCALE : 1" = 30'-0"




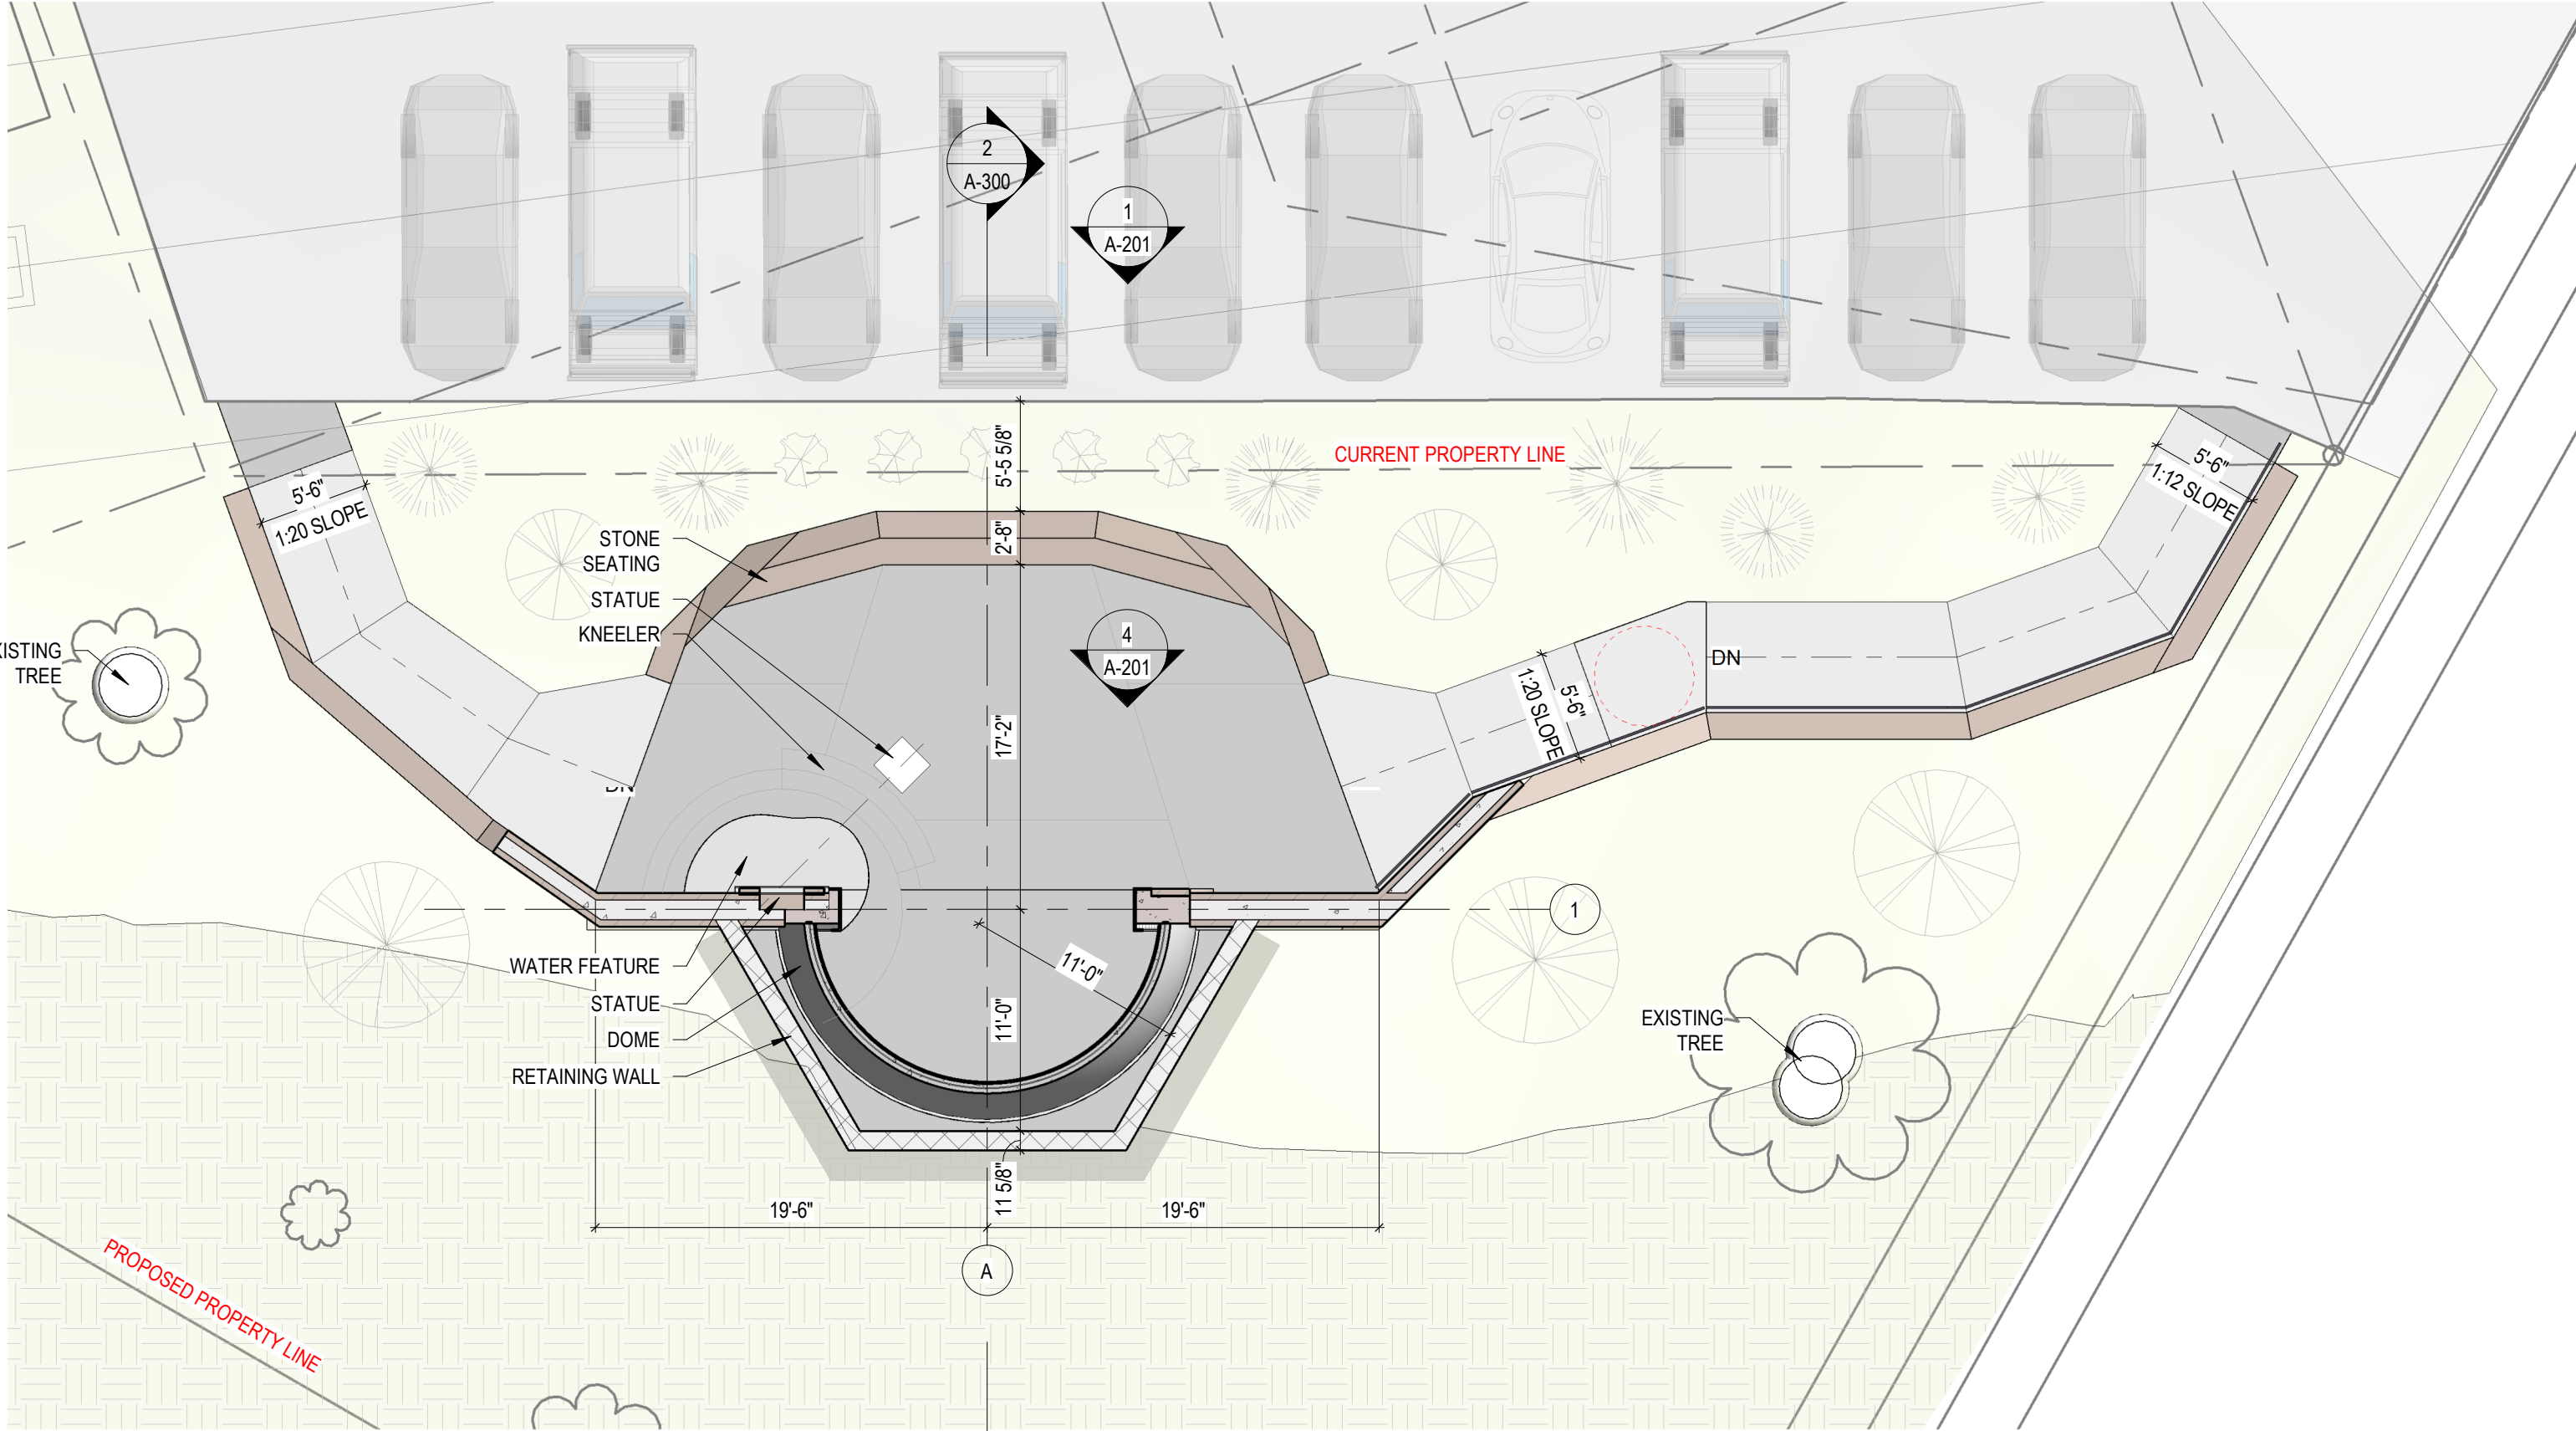



03.18.2021

PLAZA FLOOR PLAN

SCALE : 1/8" = 1'-0"



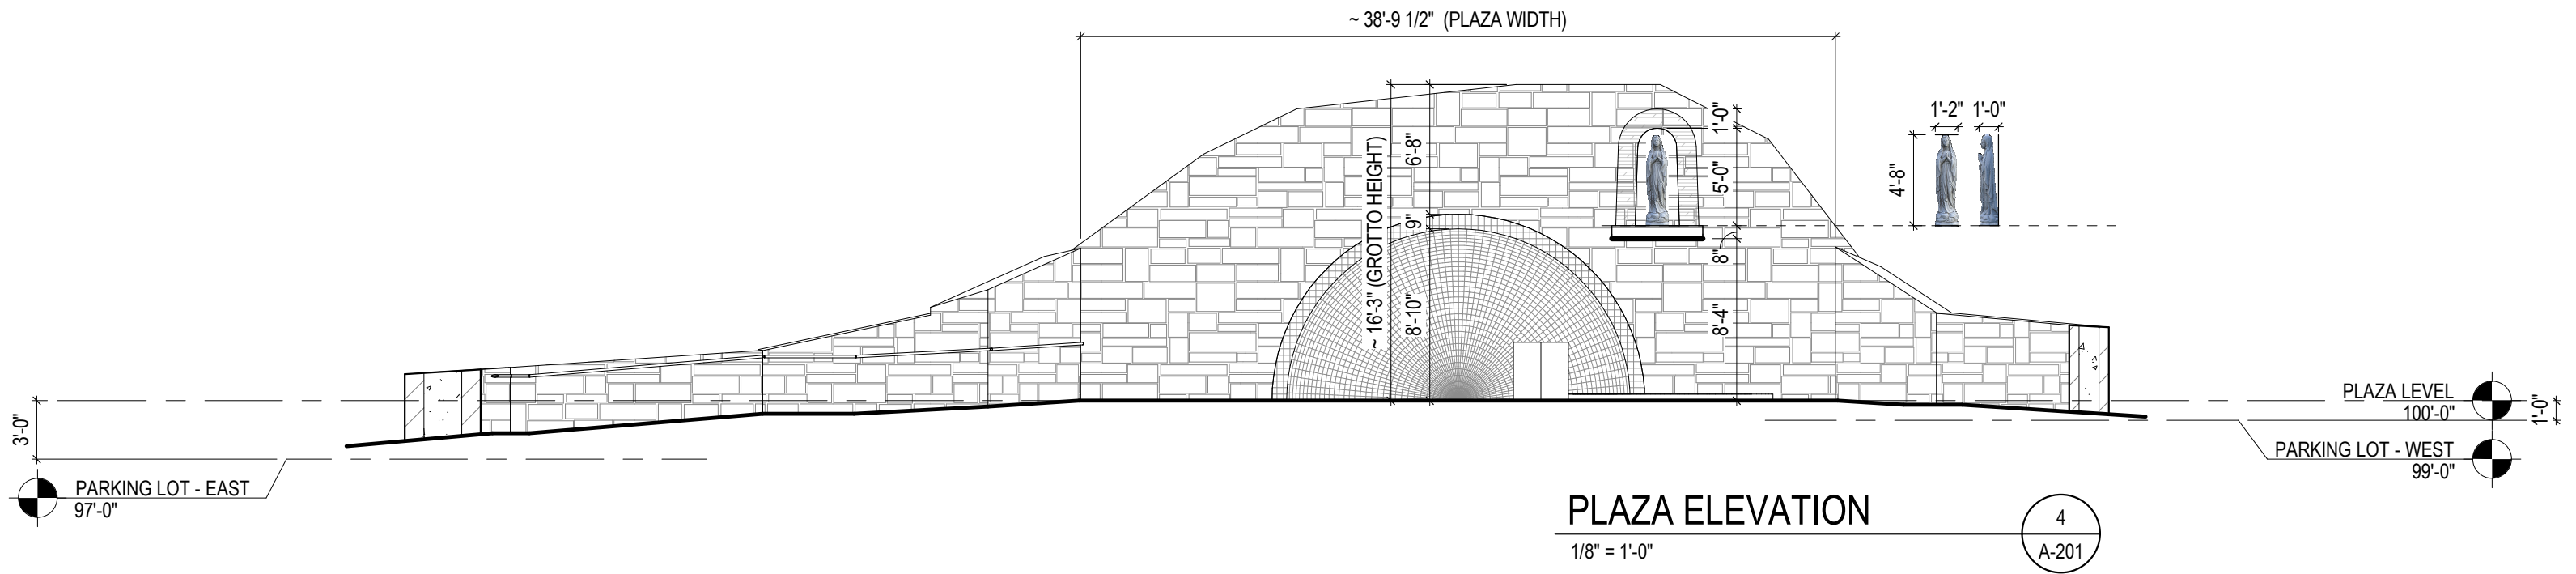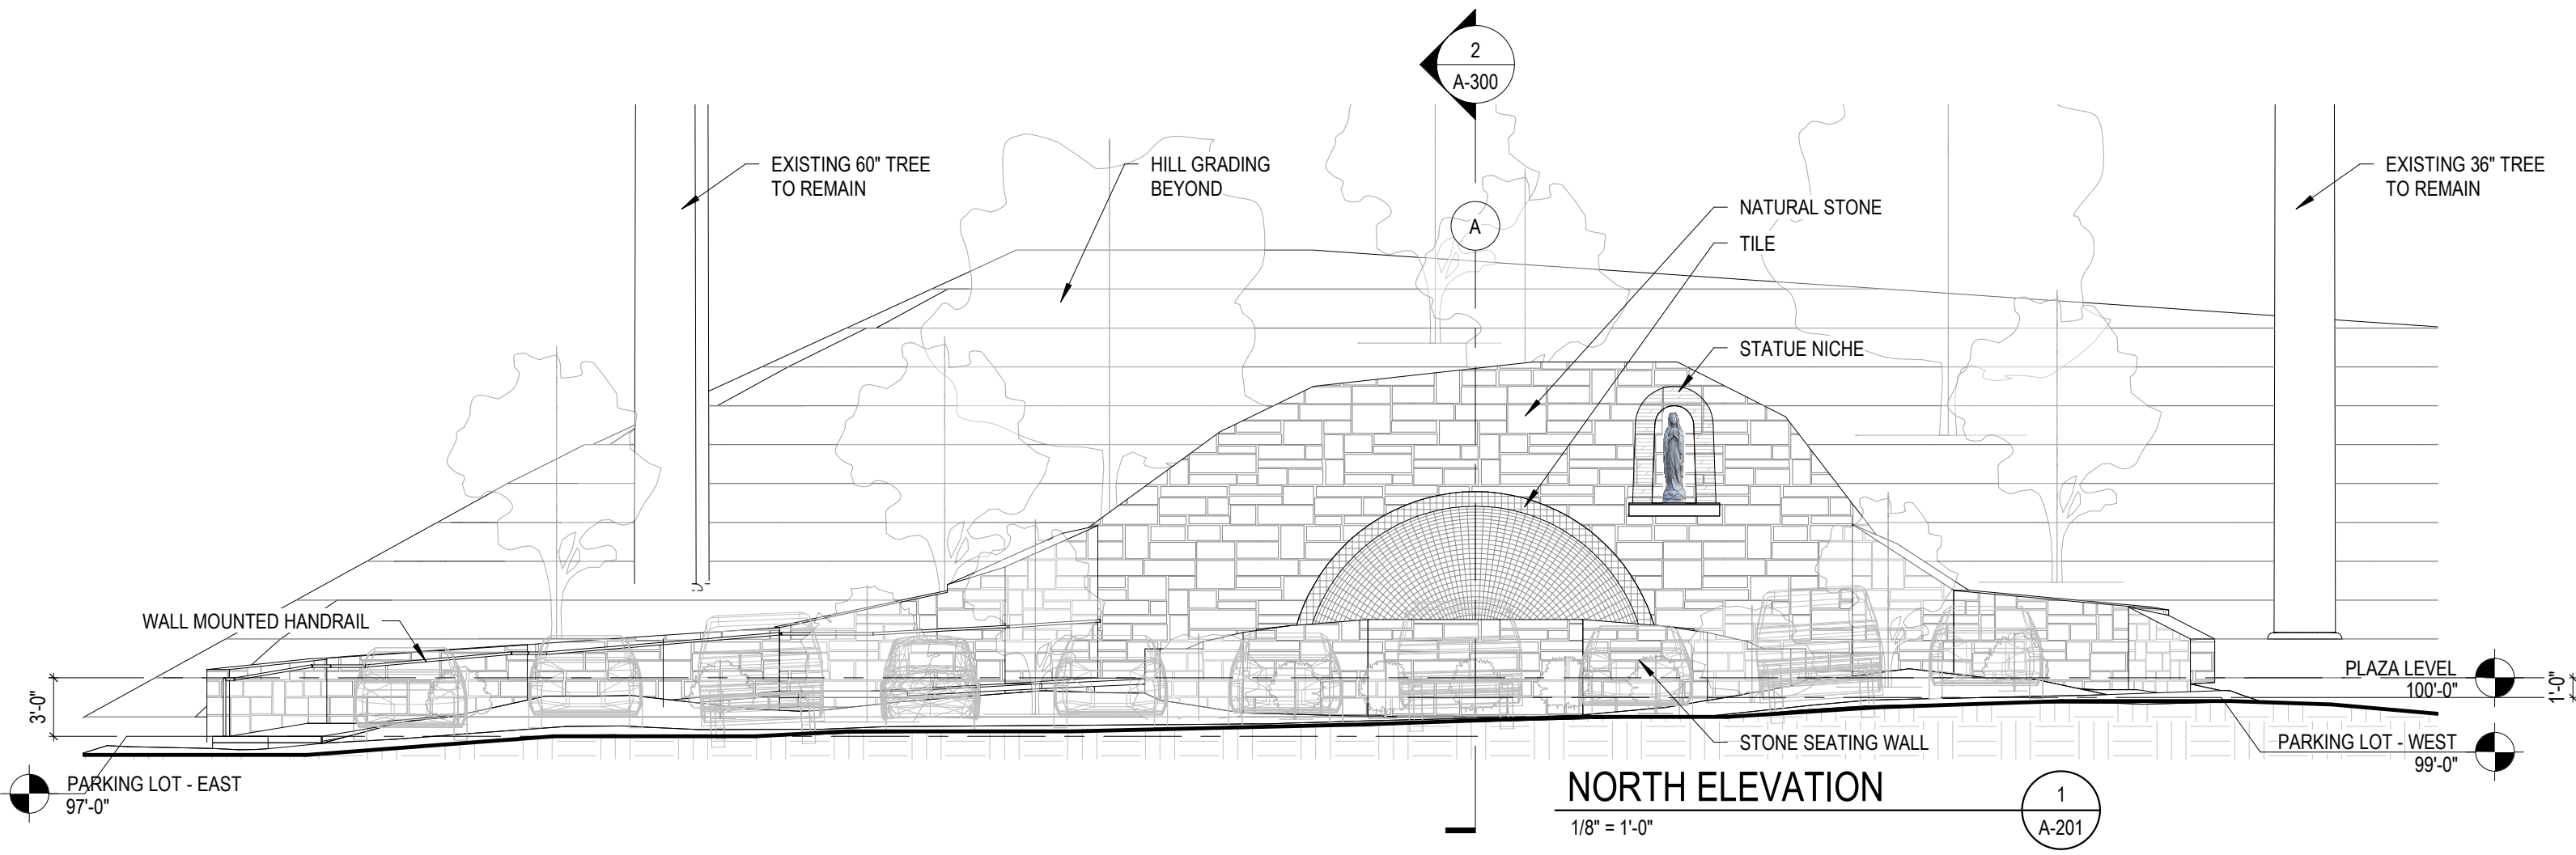


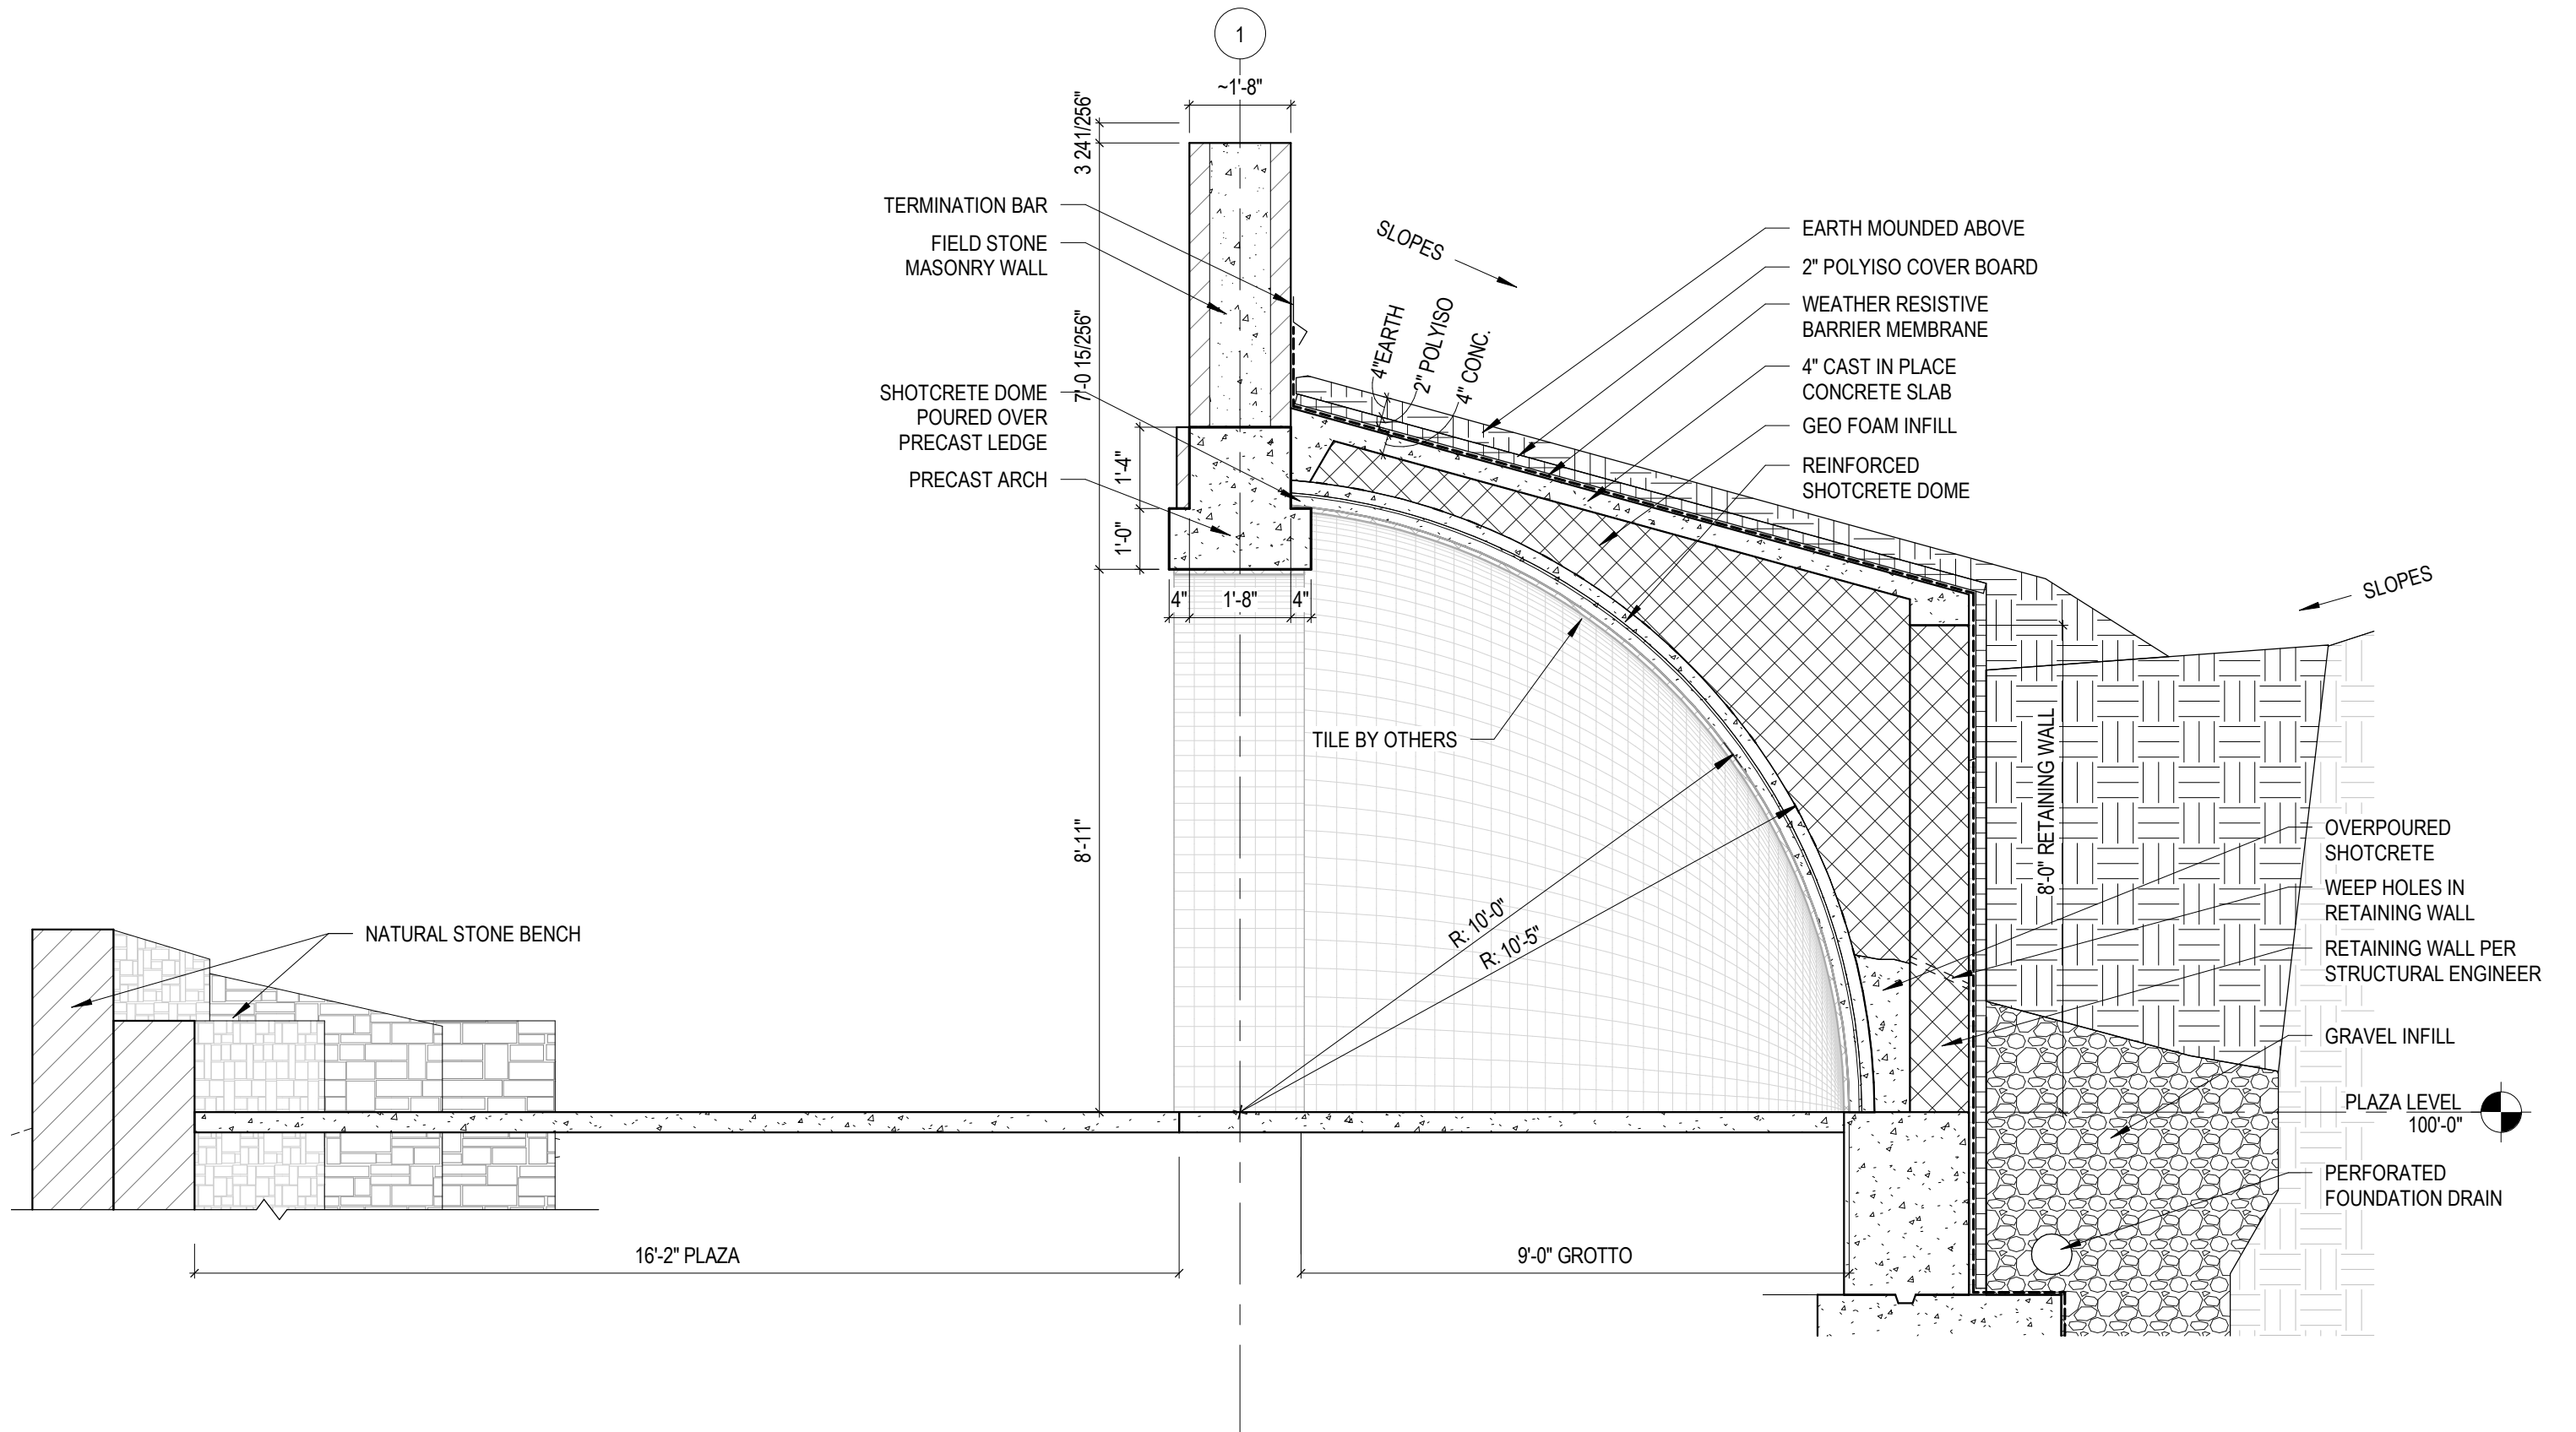

03.18.2021


DOMES SECTION

SCALE : 3/8" = 1'-0"

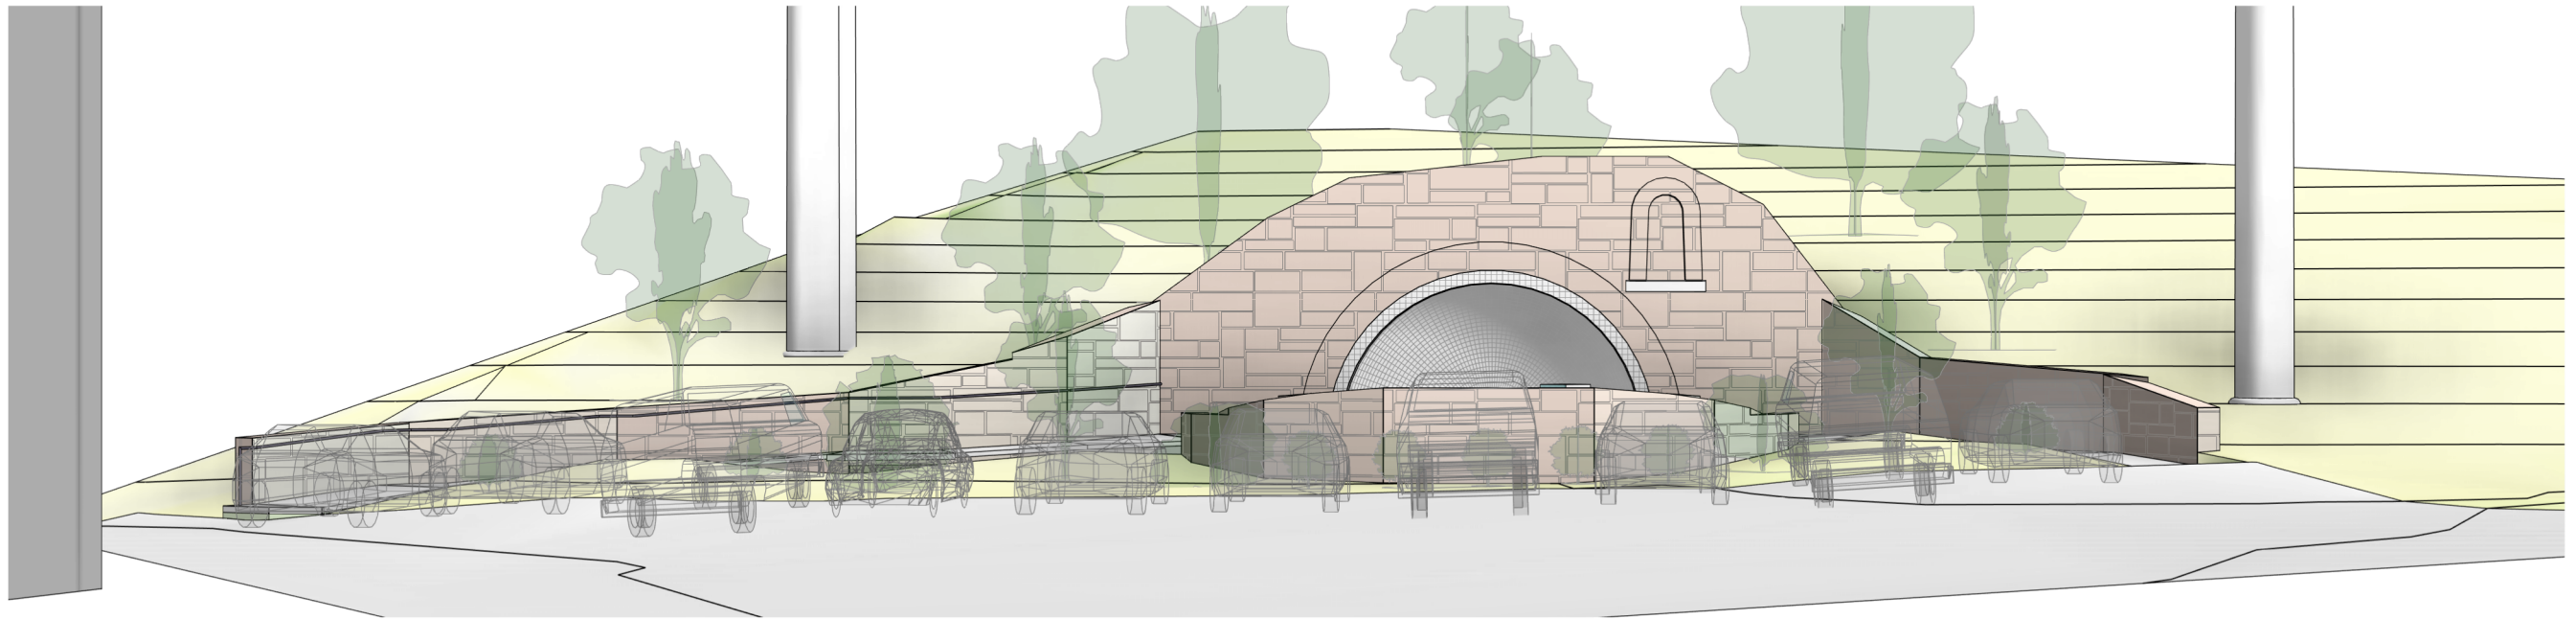


VIEW - FROM STREET

1
A-401

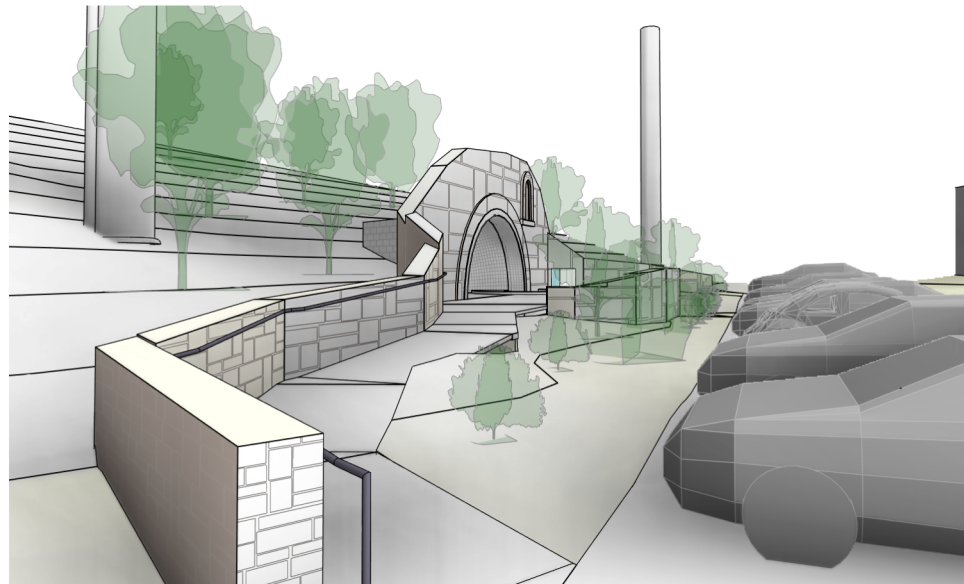


VIEW - EAST WALK

3
A-401

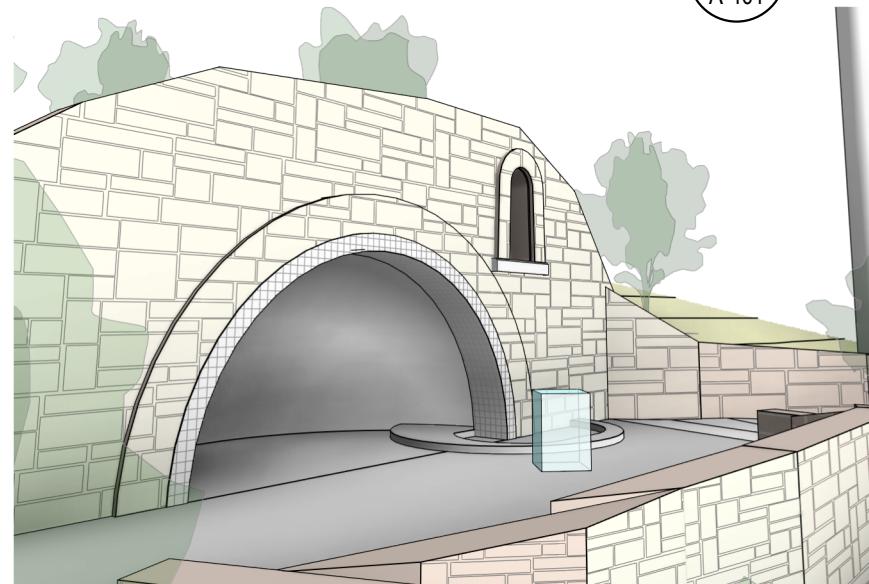

VIEW - FROM SEATING

4
A-401

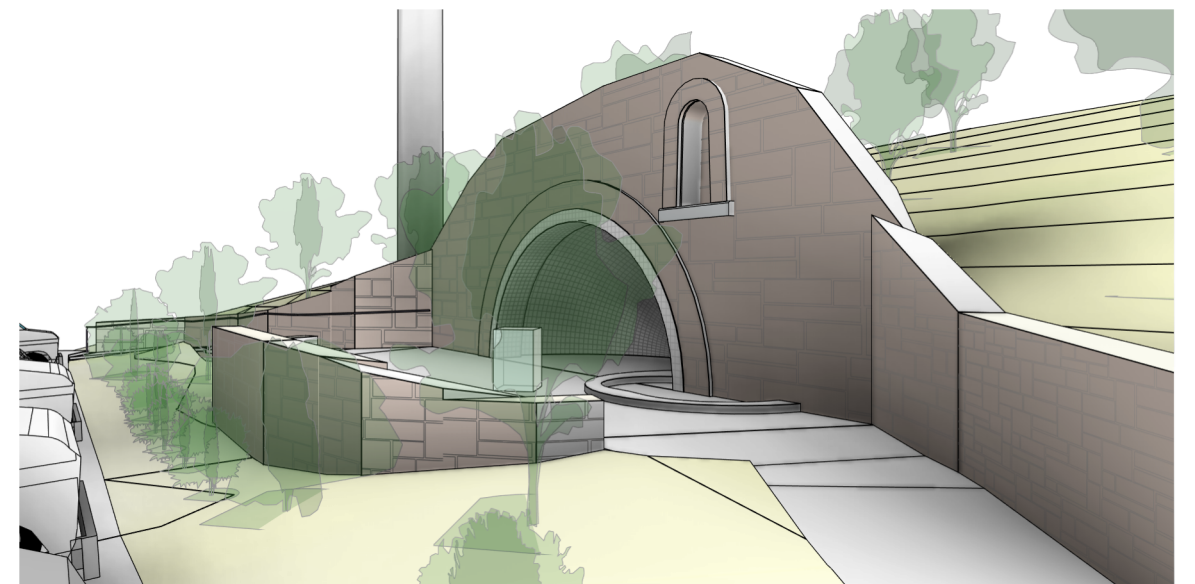

VIEW - WEST WALK

2
A-401

03.18.2021

PERSPECTIVES

SCALE :